


U.A.T. FARAOANI

# PLAN CADASTRAL



SCARA 1:2000

## UAT CLEJA, JUDETUL BACAU, SECTOR 20

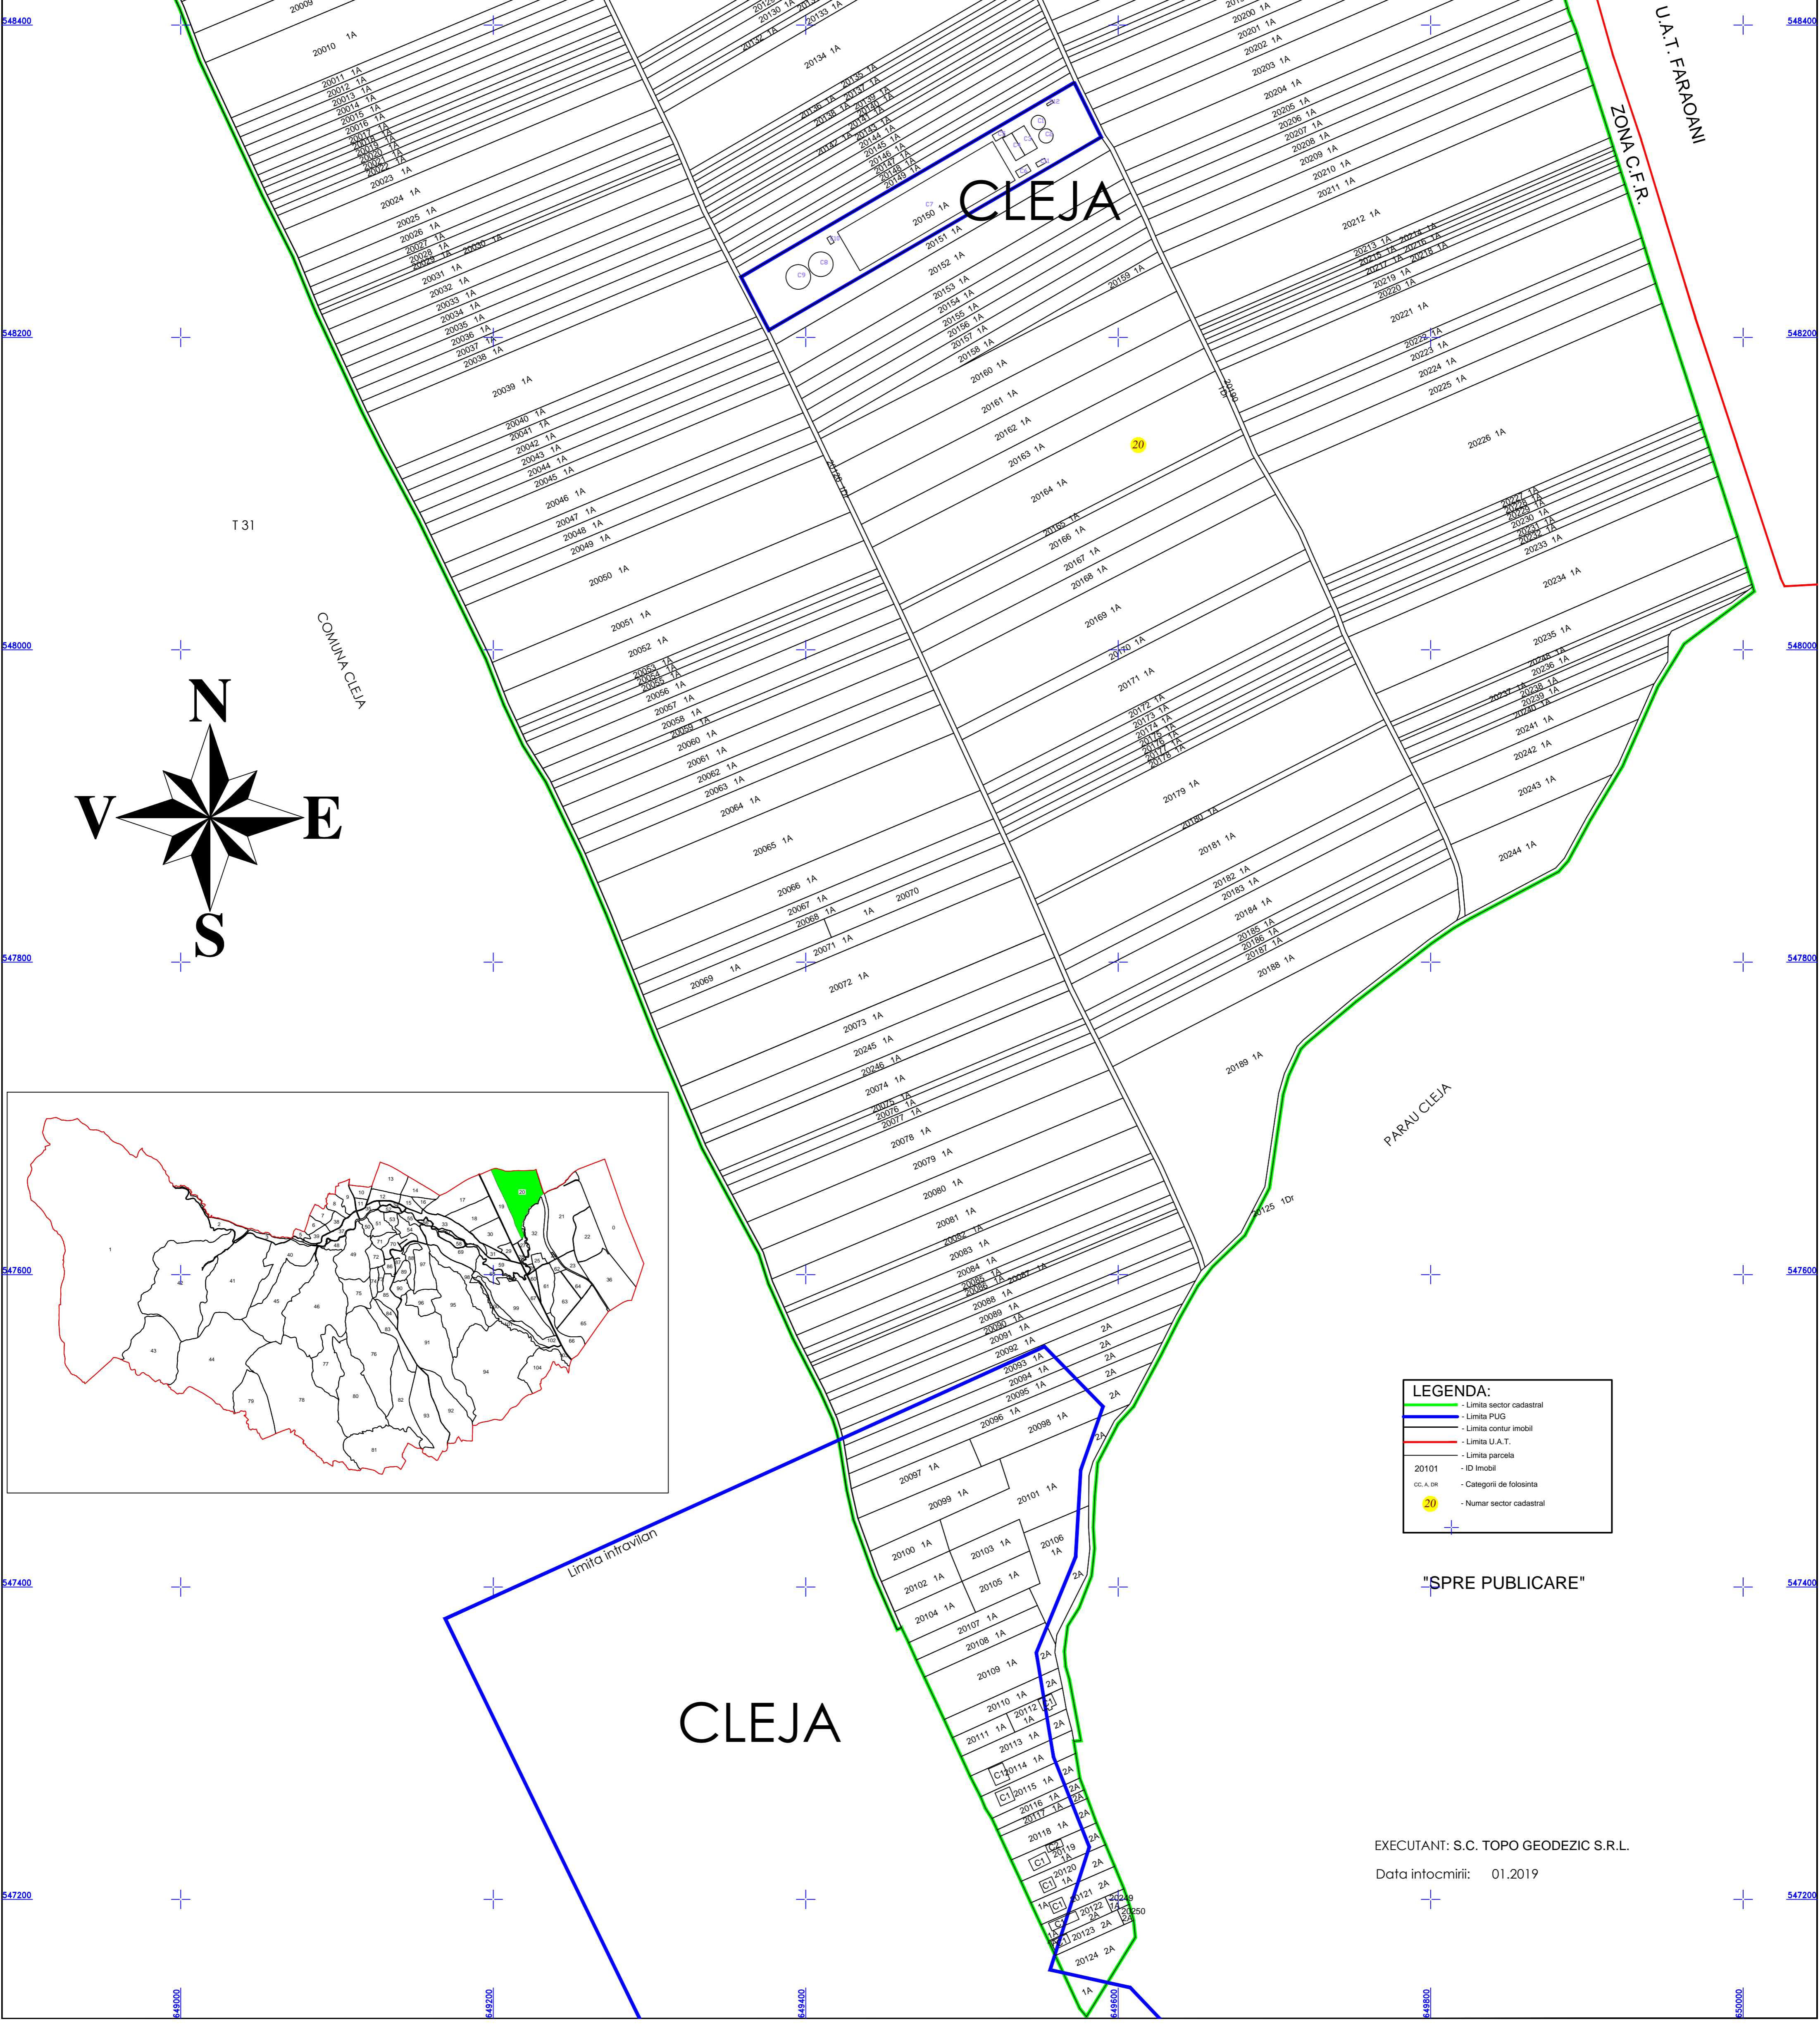

T 31

COMUNA CLEJA

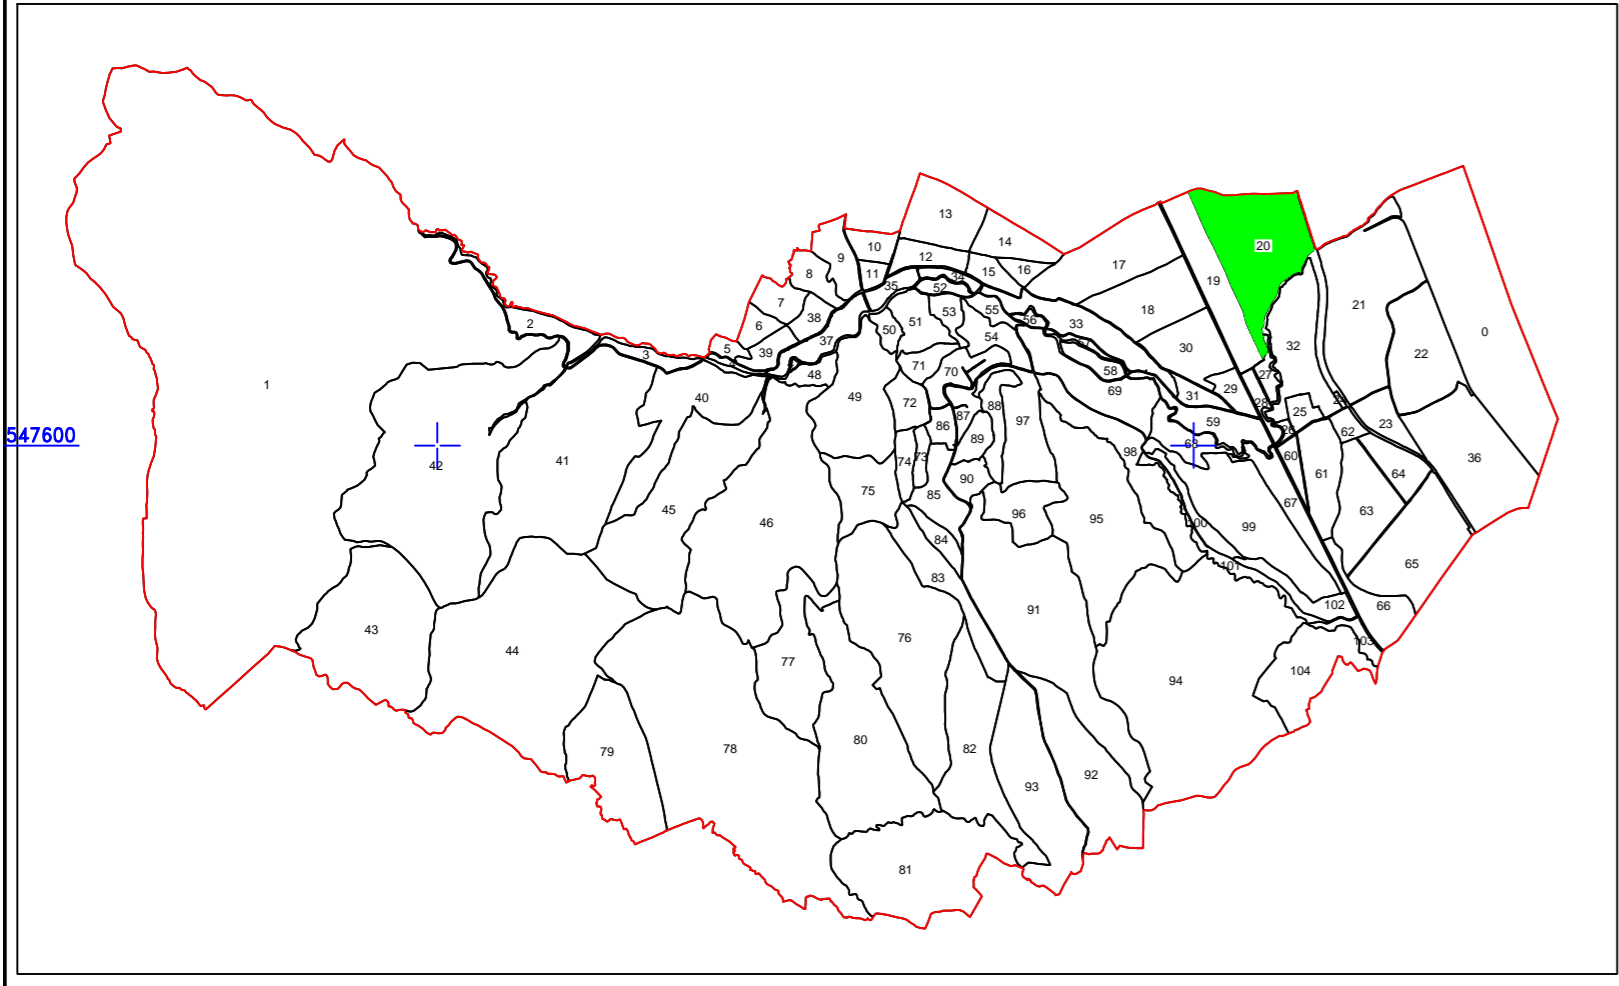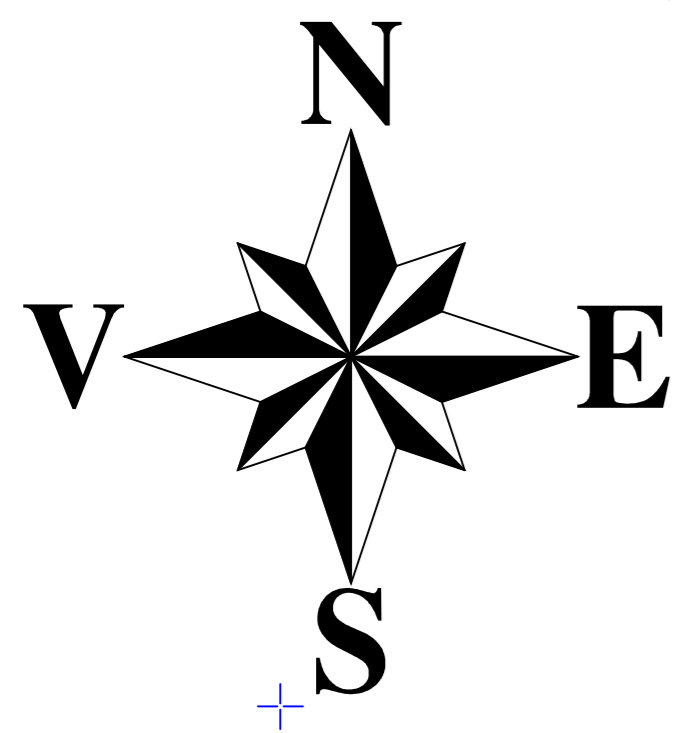

**LEGENDA:**

- - Limita sector cadastral
- - Limita PUIG
- - Limita contur imobal
- - Limita U.A.T.
- - Limita parcela
- 20101 - ID Imobal
- C.C. A. DR. - Categori de folosinta
- 20 - Numar sector cadastral

"SPRE PUBLICARE"

EXECUTANT: S.C. TOPO GEODEZIC S.R.L.  
Data intocmirii: 01.2019

# CLEJA

Limita intravilan

PARAU CLEJA

U.A.T. FARAOANI

ZONA C.F.F.R.